
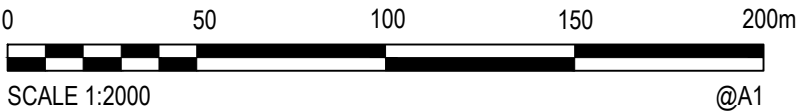


LEGEND

→ STORMWATER FLOW PATH

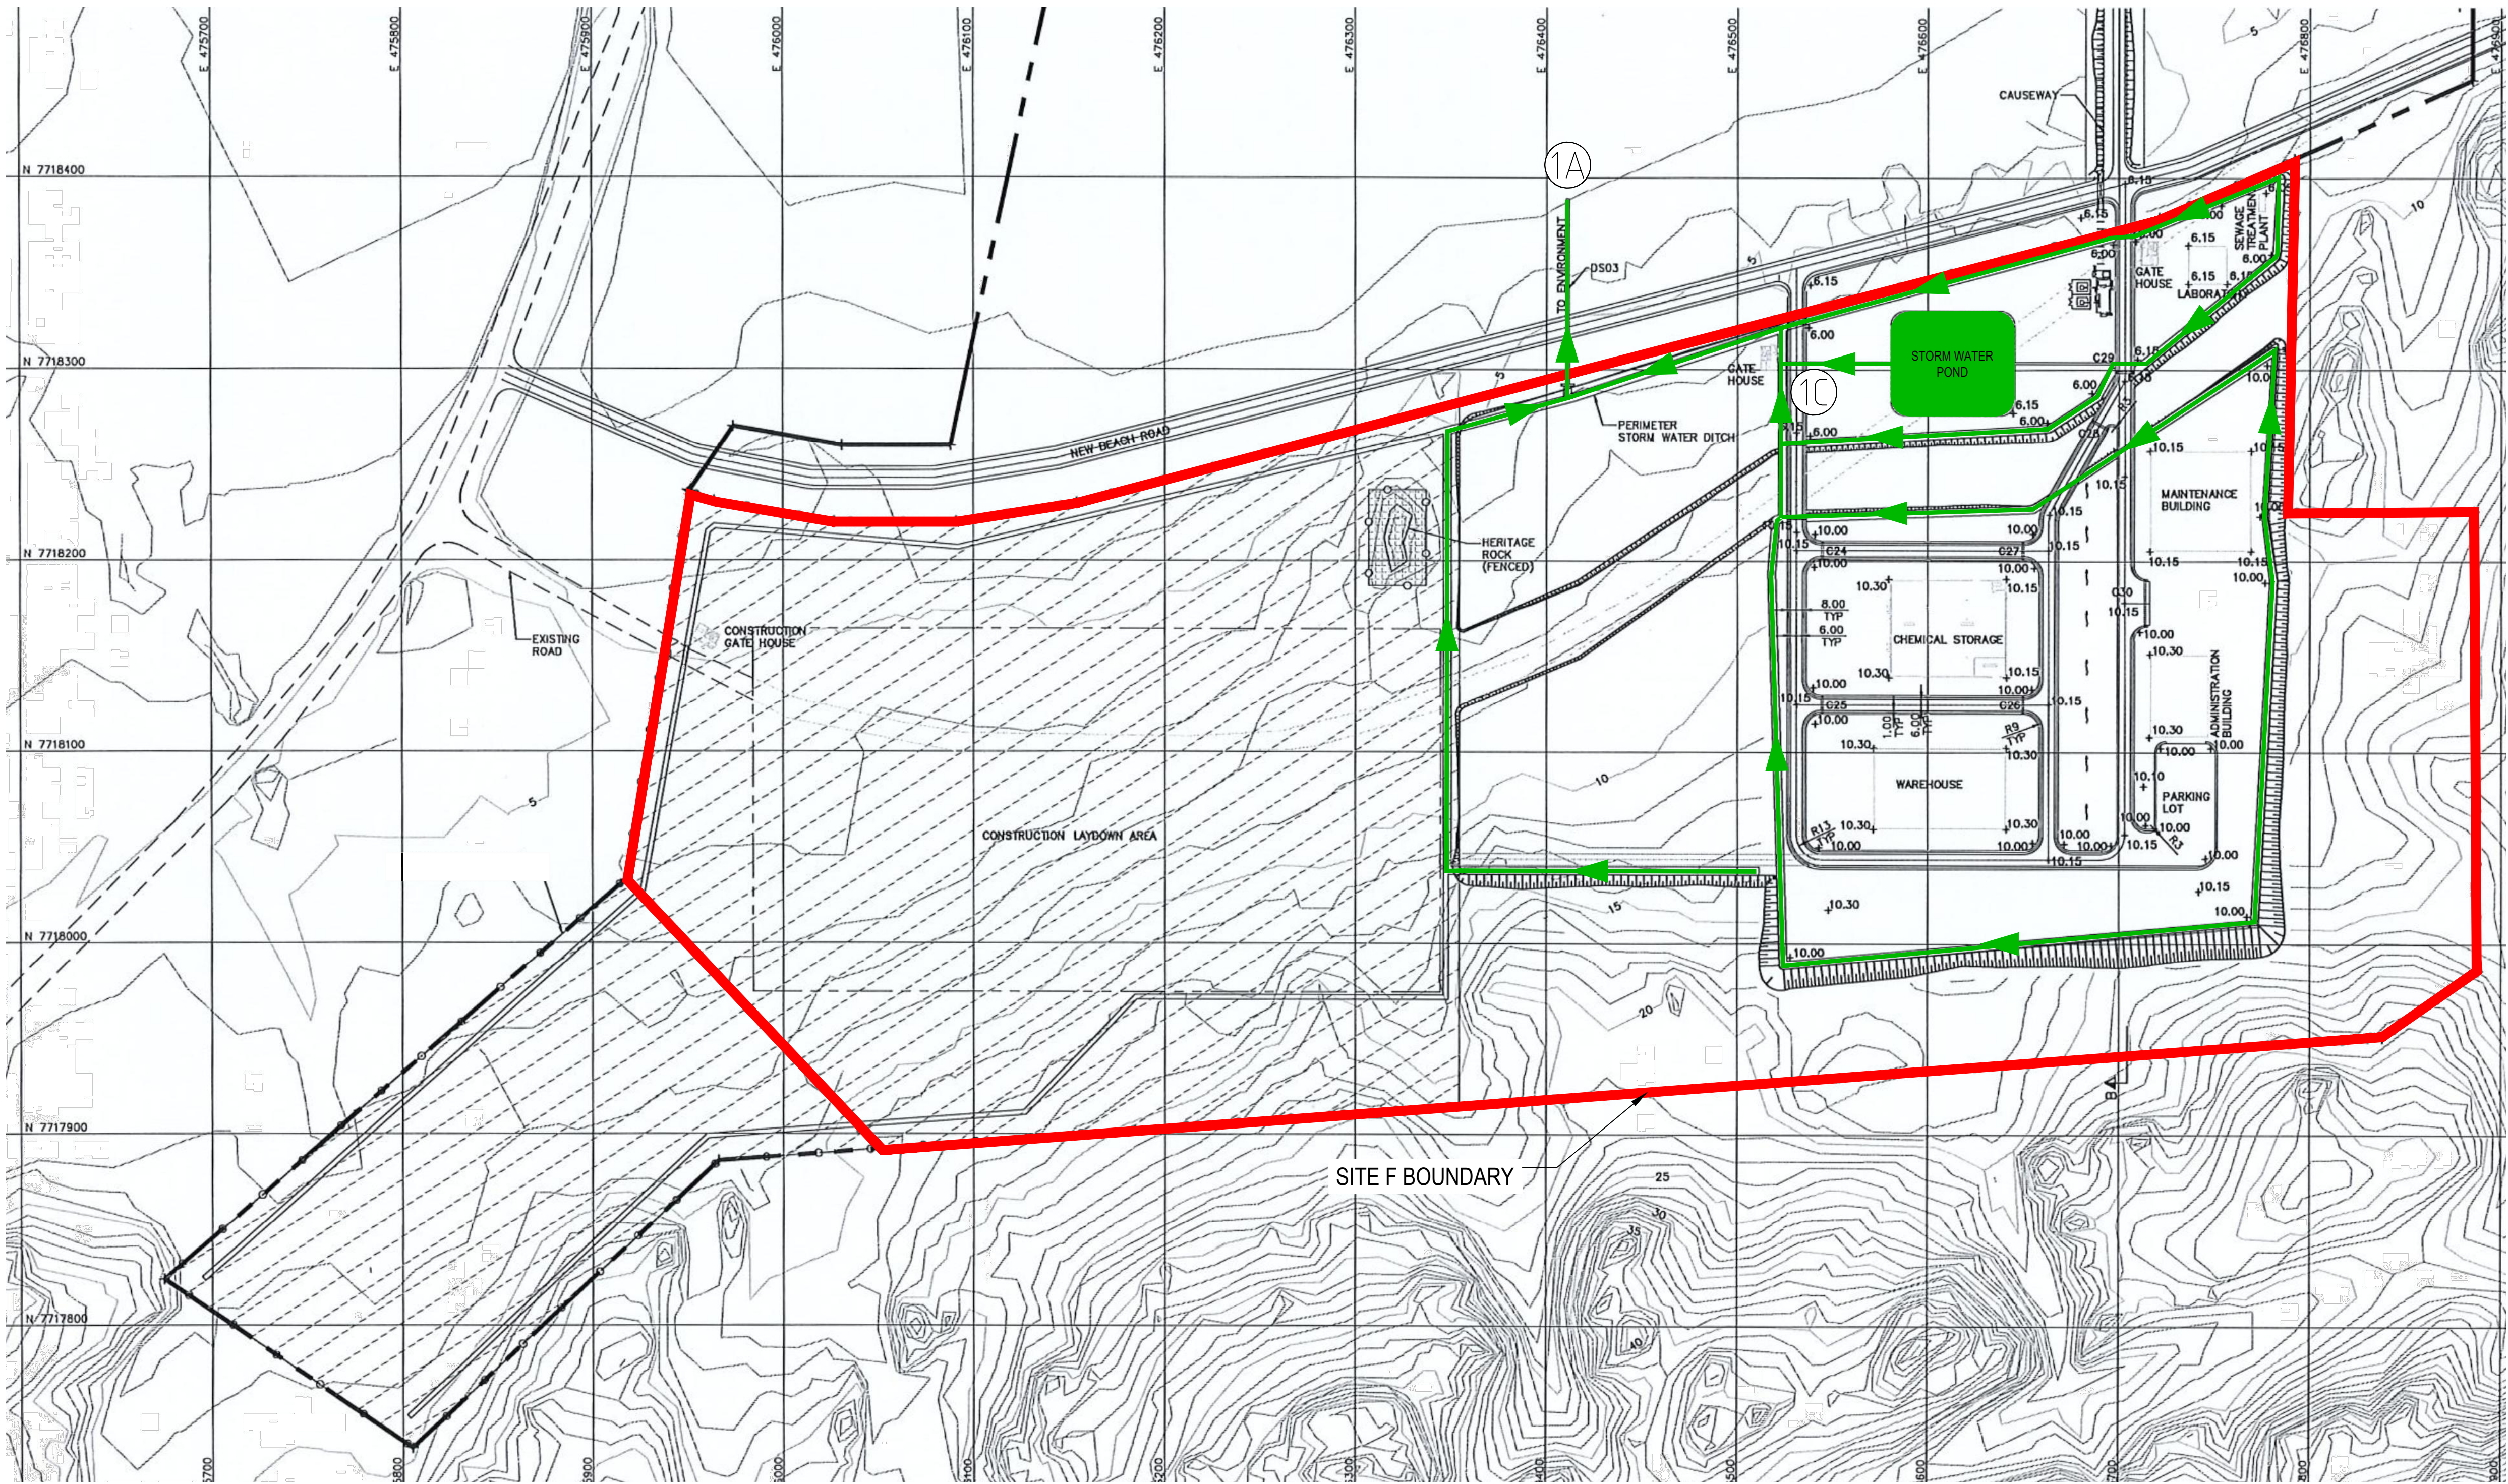

© Cardno Limited All Rights Reserved.  
This document is produced by Cardno Limited solely for the benefit of and use by the client in accordance with the terms of the retainer. Cardno Limited does not and shall not assume any responsibility or liability whatsoever to any third party arising out of any use or reliance by third party on the content of this document.

Perth Tel: 08 9273 3888

PERDAMAN  
BURRUP - UREA PROJECT  
SITE F - FLOW SHEET  
WATER BALANCE / RETICULATION

Date  
12.03.2020

Scale  
1:2000

Size  
A1

CW1055660-CI-ST-002  
Drawing Number

A  
Revision

Figure 7 - Site F Stormwater Flow